
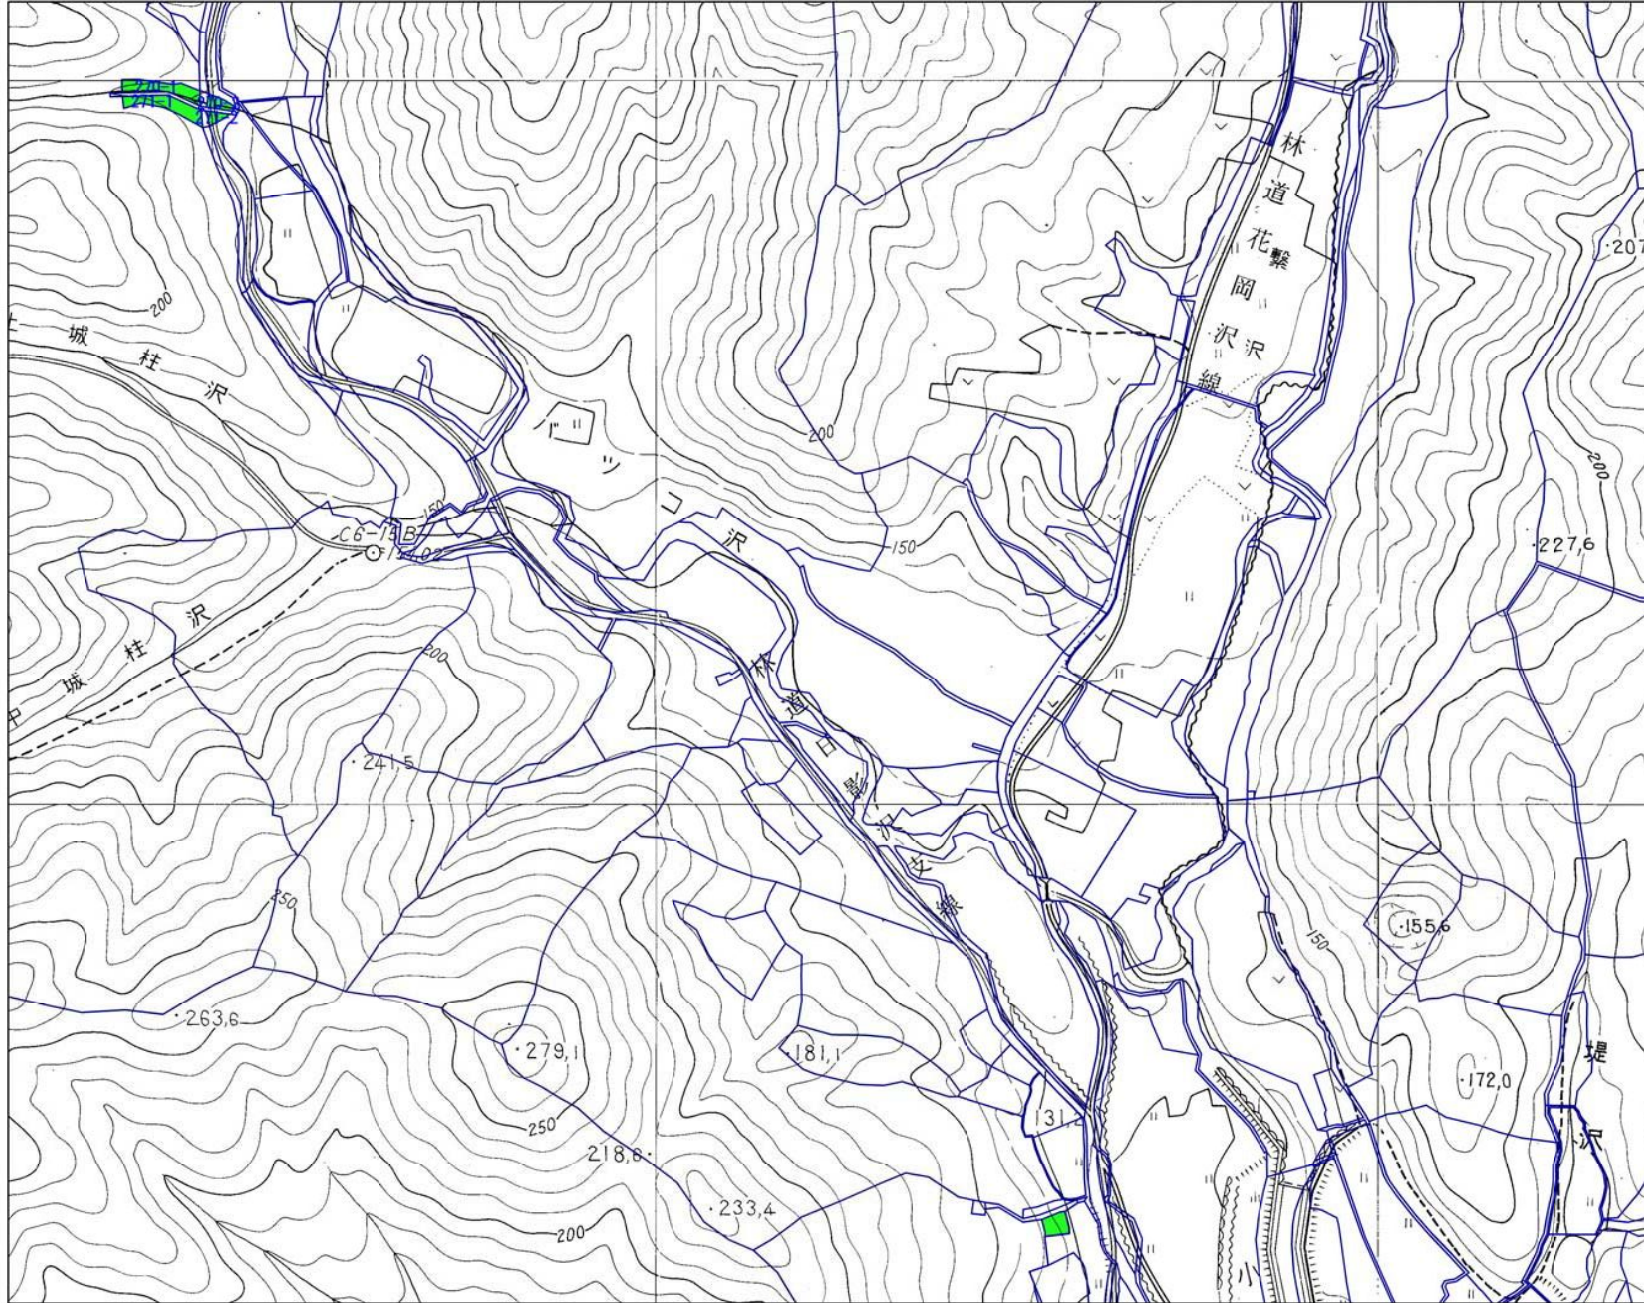


S=1:5000

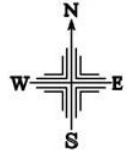

至 繋沢集落